


SECOND FLOOR PLAN
 SCALE: 1/4" = 1'-0"
 1248 SF,
 2370 SF TOTAL

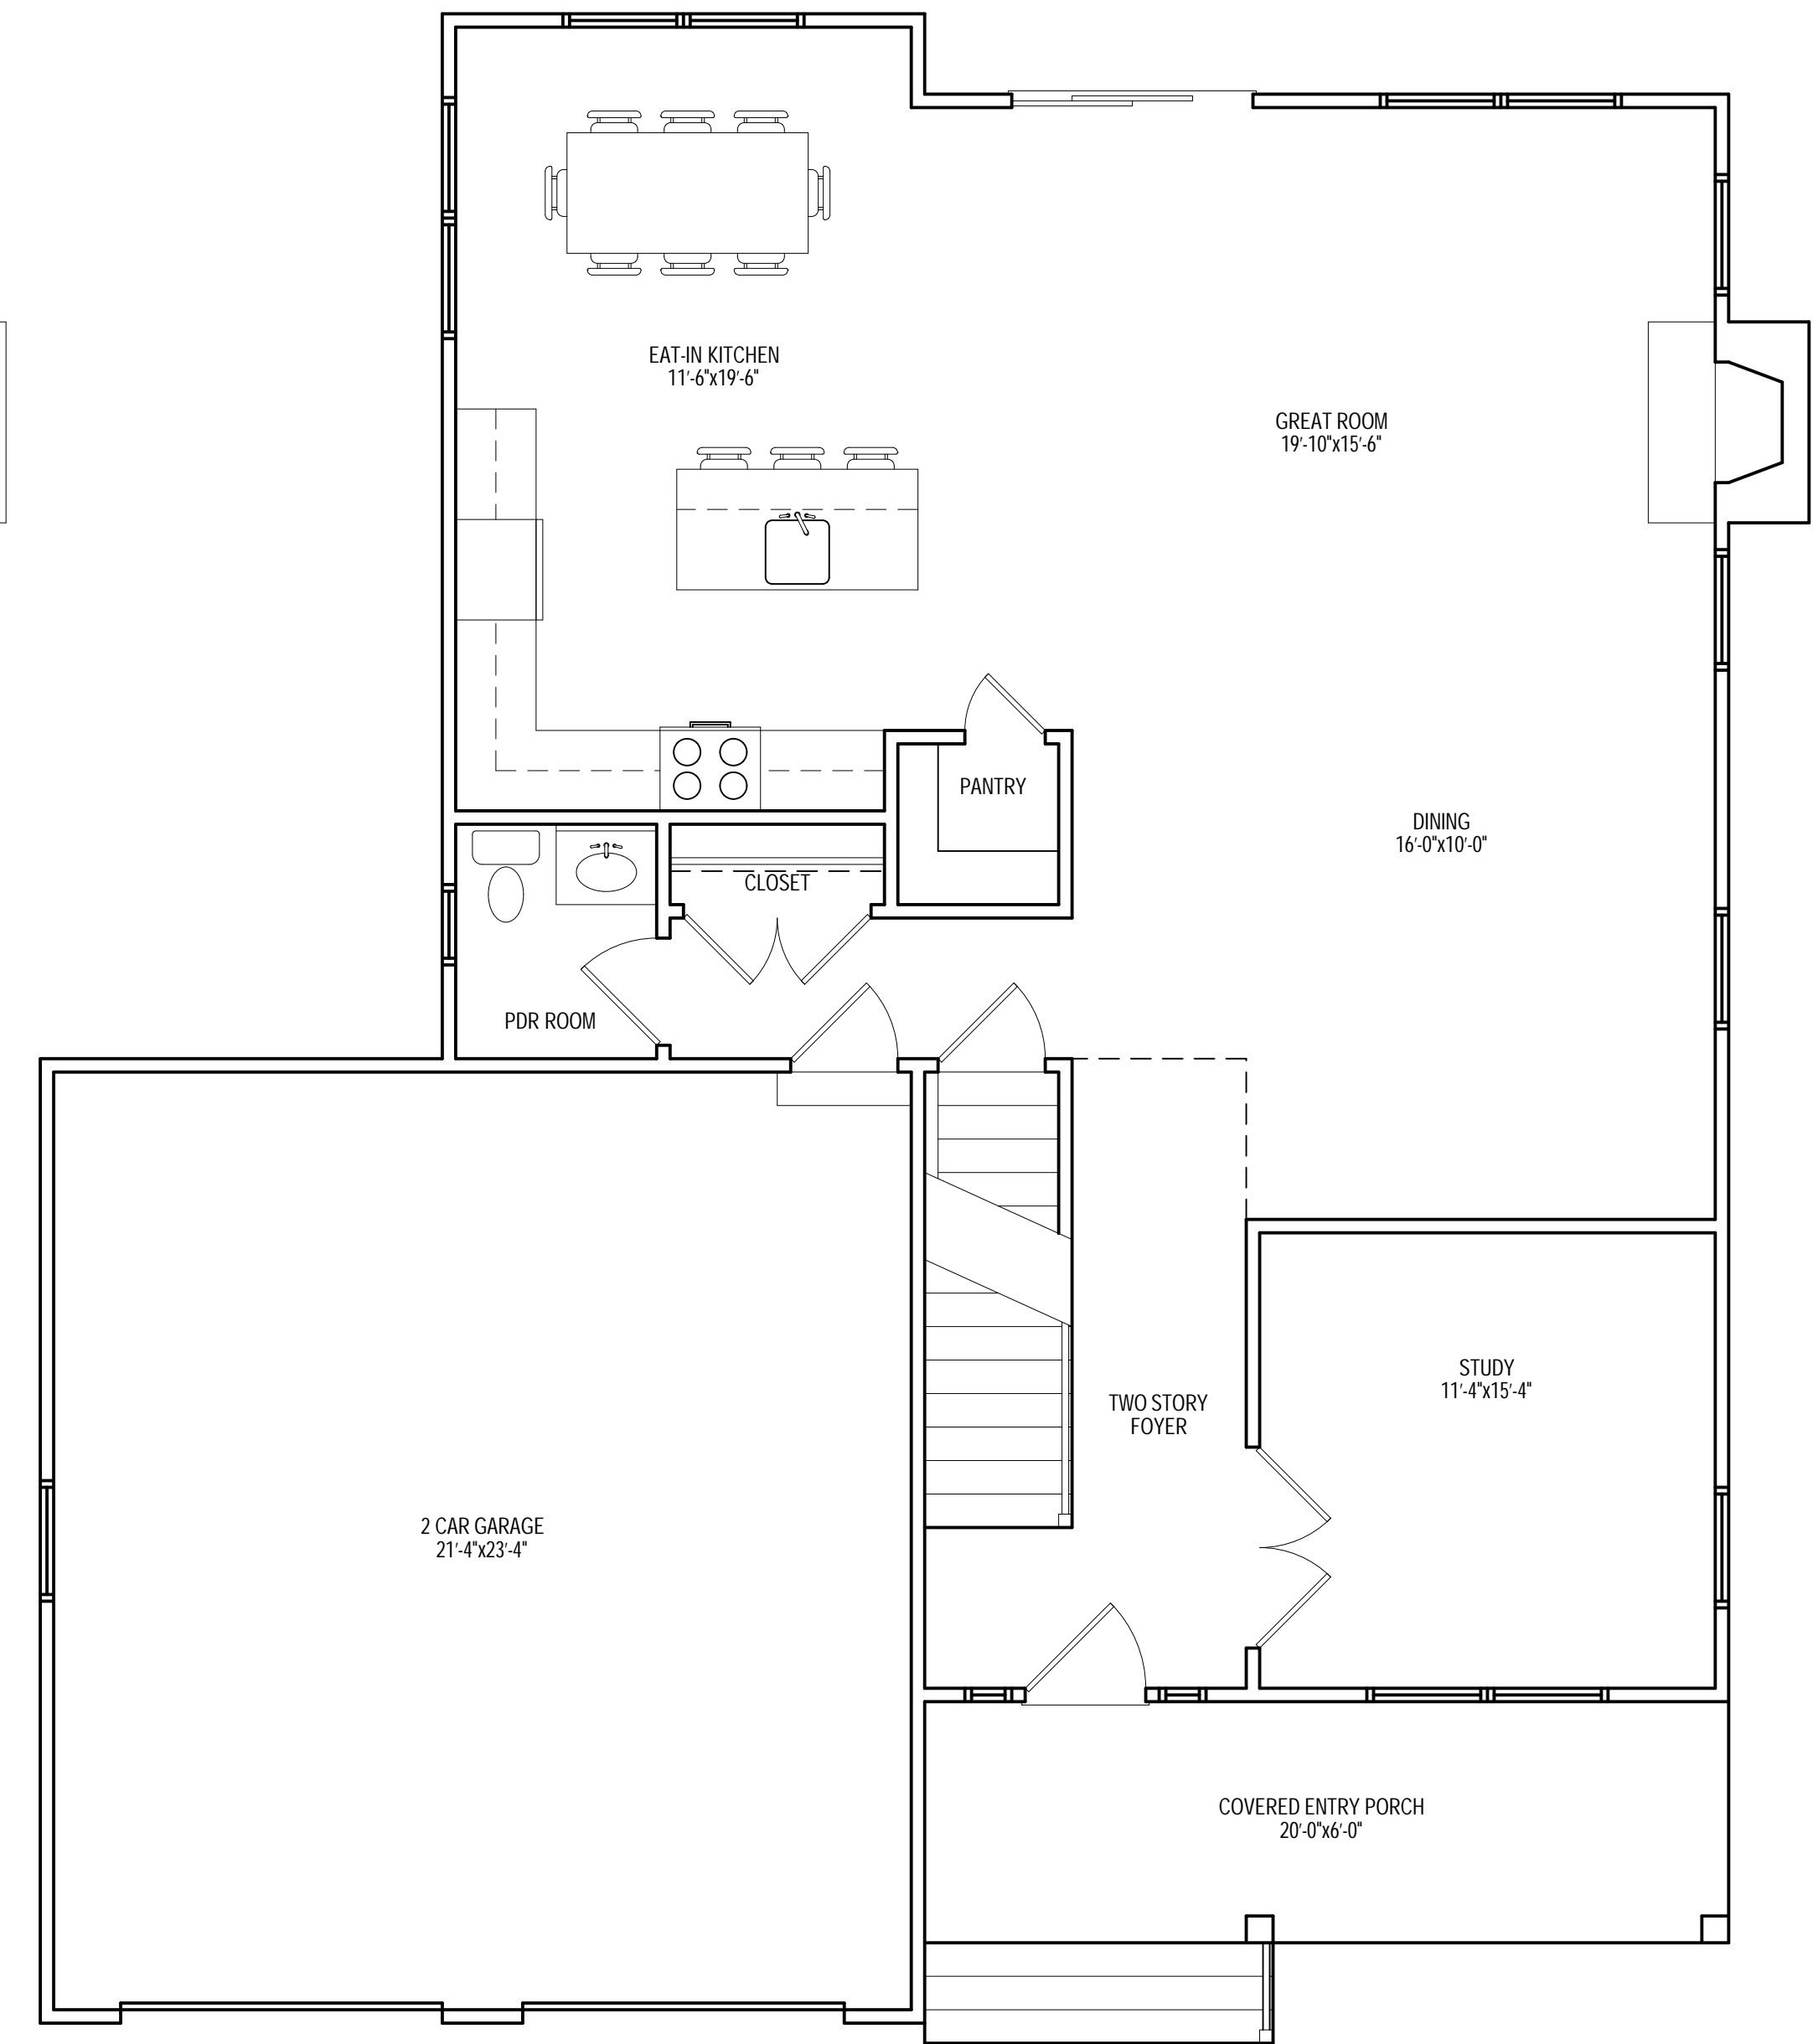

FIRST FLOOR PLAN
 SCALE: 1/4" = 1'-0"
 1120 SF
 2370 SF TOTAL



FRONT ELEVATION
 SCALE: 1/4" = 1'-0"

NEW SINGLE FAMILY RESIDENCE
GTG BUILDERS LLC
 887-864-3539
 www.GTGbuilders.com

RALPH L. FINELLI ARCHITECT
 P.O. BOX 144
 SERGENTSVILLE NJ 08557
 PH 908 581 0757
 RLF1730@COMCAST.NET

NJ LIC 08923

